
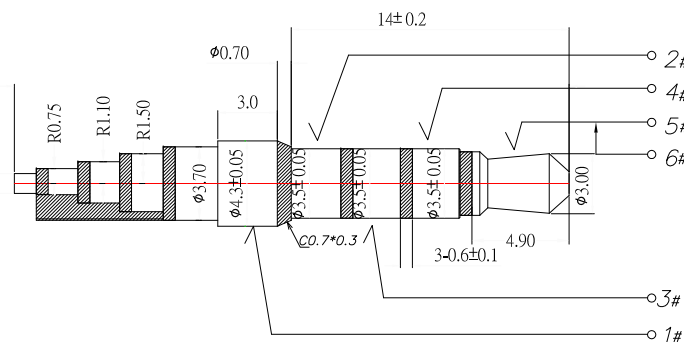
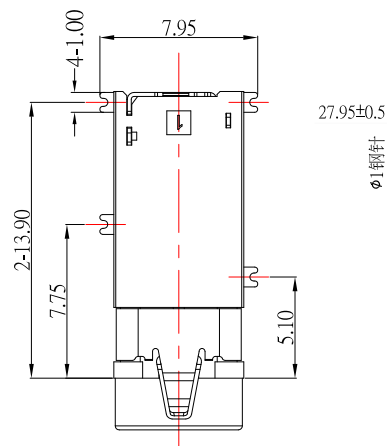
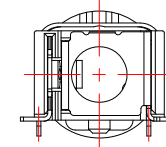
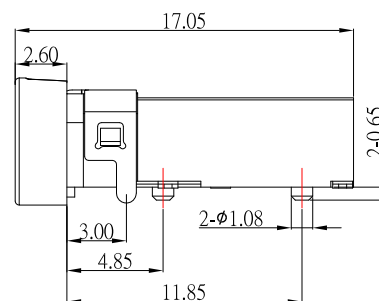




[illegible]

Technical drawing of a truck chassis showing dimensions for the rear suspension area. The drawing includes a side view of the chassis with a red line indicating a specific measurement point. Dimensions are given as 2-1.00 and 3.00.

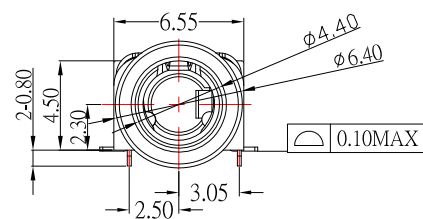

SPECIFICATION

- 1.Rating : DC 12V , 1.0A ;
- 2.Contact resistance : $\leq 100\text{m}\Omega$;
- 3.Insulation resistance : $\geq 1000\text{M}\Omega$;
- 4.Withstand voltage : 500VAC ;
- 5.Insertion and extraction force : 3-30N
- 6.life test : 5,000 cycles °

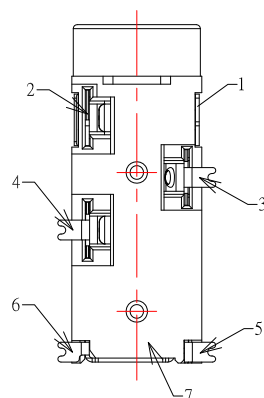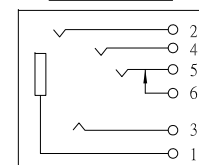

7	HOUSING	1	HIGH TEMPERATURE;COLOR BLACK
6	TERMINAL 6#	1	PHOSPHOR BRONZE; NICKEL UNDER PLATING OVERALL;GOLD FLASH PLATING ON SOLDER AREA ;GOLD FLASH PLATING ON CONTACT AREA
5	TERMINAL 5#	1	STAINLESS STEEL; NICKEL UNDER PLATING OVERALL;GOLD FLASH PLATING ON SOLDER AREA ;GOLD FLASH PLATING ON CONTACT AREA
4	TERMINAL 4#	1	
3	TERMINAL 3#	1	PHOSPHOR BRONZE; NICKEL UNDER PLATING OVERALL;GOLD FLASH PLATING ON SOLDER AREA ;GOLD FLASH PLATING ON CONTACT AREA
2	TERMINAL 2#	1	
1	TERMINAL 1#	1	STAINLESS STEEL; NICKEL UNDER PLATING OVERALL;GOLD FLASH PLATING OVERALL;
ITEM	NAME	Q'TY	DESCRIPTION

DRAWN BY: DATE		TITLE		PROJECT NO.	
Jack Lu	05/29/21	MAT'L		TITLE	JACK
CHECKED BY: DATE		FINISH		MODLE	3.5 PHONE JACK 5 POLES
Jacky Chen	05/29/21	SCALE	1 : 1	DWG NO.	PJ-S53062-S214
APPROVED BY: DATE		SHEET NO.		PART NO.	
Tony Kao	05/29/21	1 of 1		PJ-S53062-S214	

CONTACT 建倚科技股份有限公司
CONTACT TECHNOLOGY CORP.

TOLERANCE UNLESS OTHERWISE STATED :	Up to 5	± 0.2
	Above 5 ~ 15	± 0.3
	Above 15 ~ 30	± 0.4
	Above 30 ~ 50	± 0.5
	Angle	± 0.3

3RD.
ANGEL'S



UNITS

MM

1	更新圖面	Jack	052921
ITEM NO.	DESCRIPTION	DRAWN	DATE